
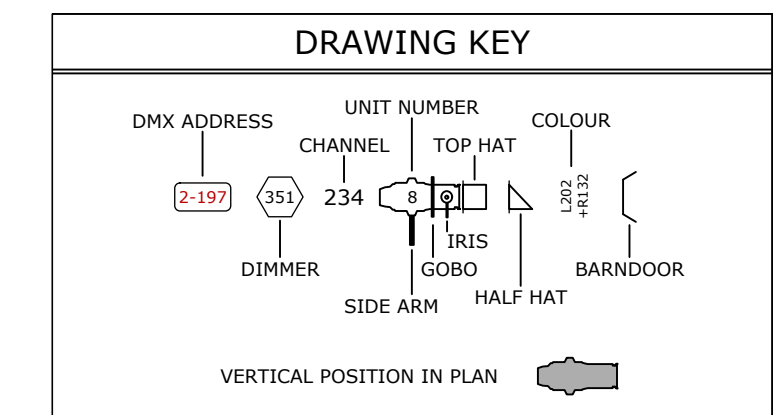


LEGEND		
SYMBOL	DESCRIPTION	QUANTITY
	10" SOURCE 4 750W	20
	14" SOURCE 4 750W	29
	19" SOURCE 4 575W	16
	26" SOURCE 4 575W	66
	36" SOURCE 4 575W	46
	50" SOURCE 4 575W	4
	70" SOURCE 4 575W	0
	SOURCE 4 PAR VNSP 575W	0
	SOURCE 4 PAR MFL 575W	0
	SOURCE 4 PAR WFL 575W	24
	RAMA 6" FRESNEL 1KW	26
	AURORA 3 CYC 1KW/cct	8
	AURORA 3 GROUNDROW 1KW/cct	8
	LYCIAN M2 2040 1.2kW	2
	WORKLIGHT	20
	APOLLO SMART COLOR PRO 7.25	18

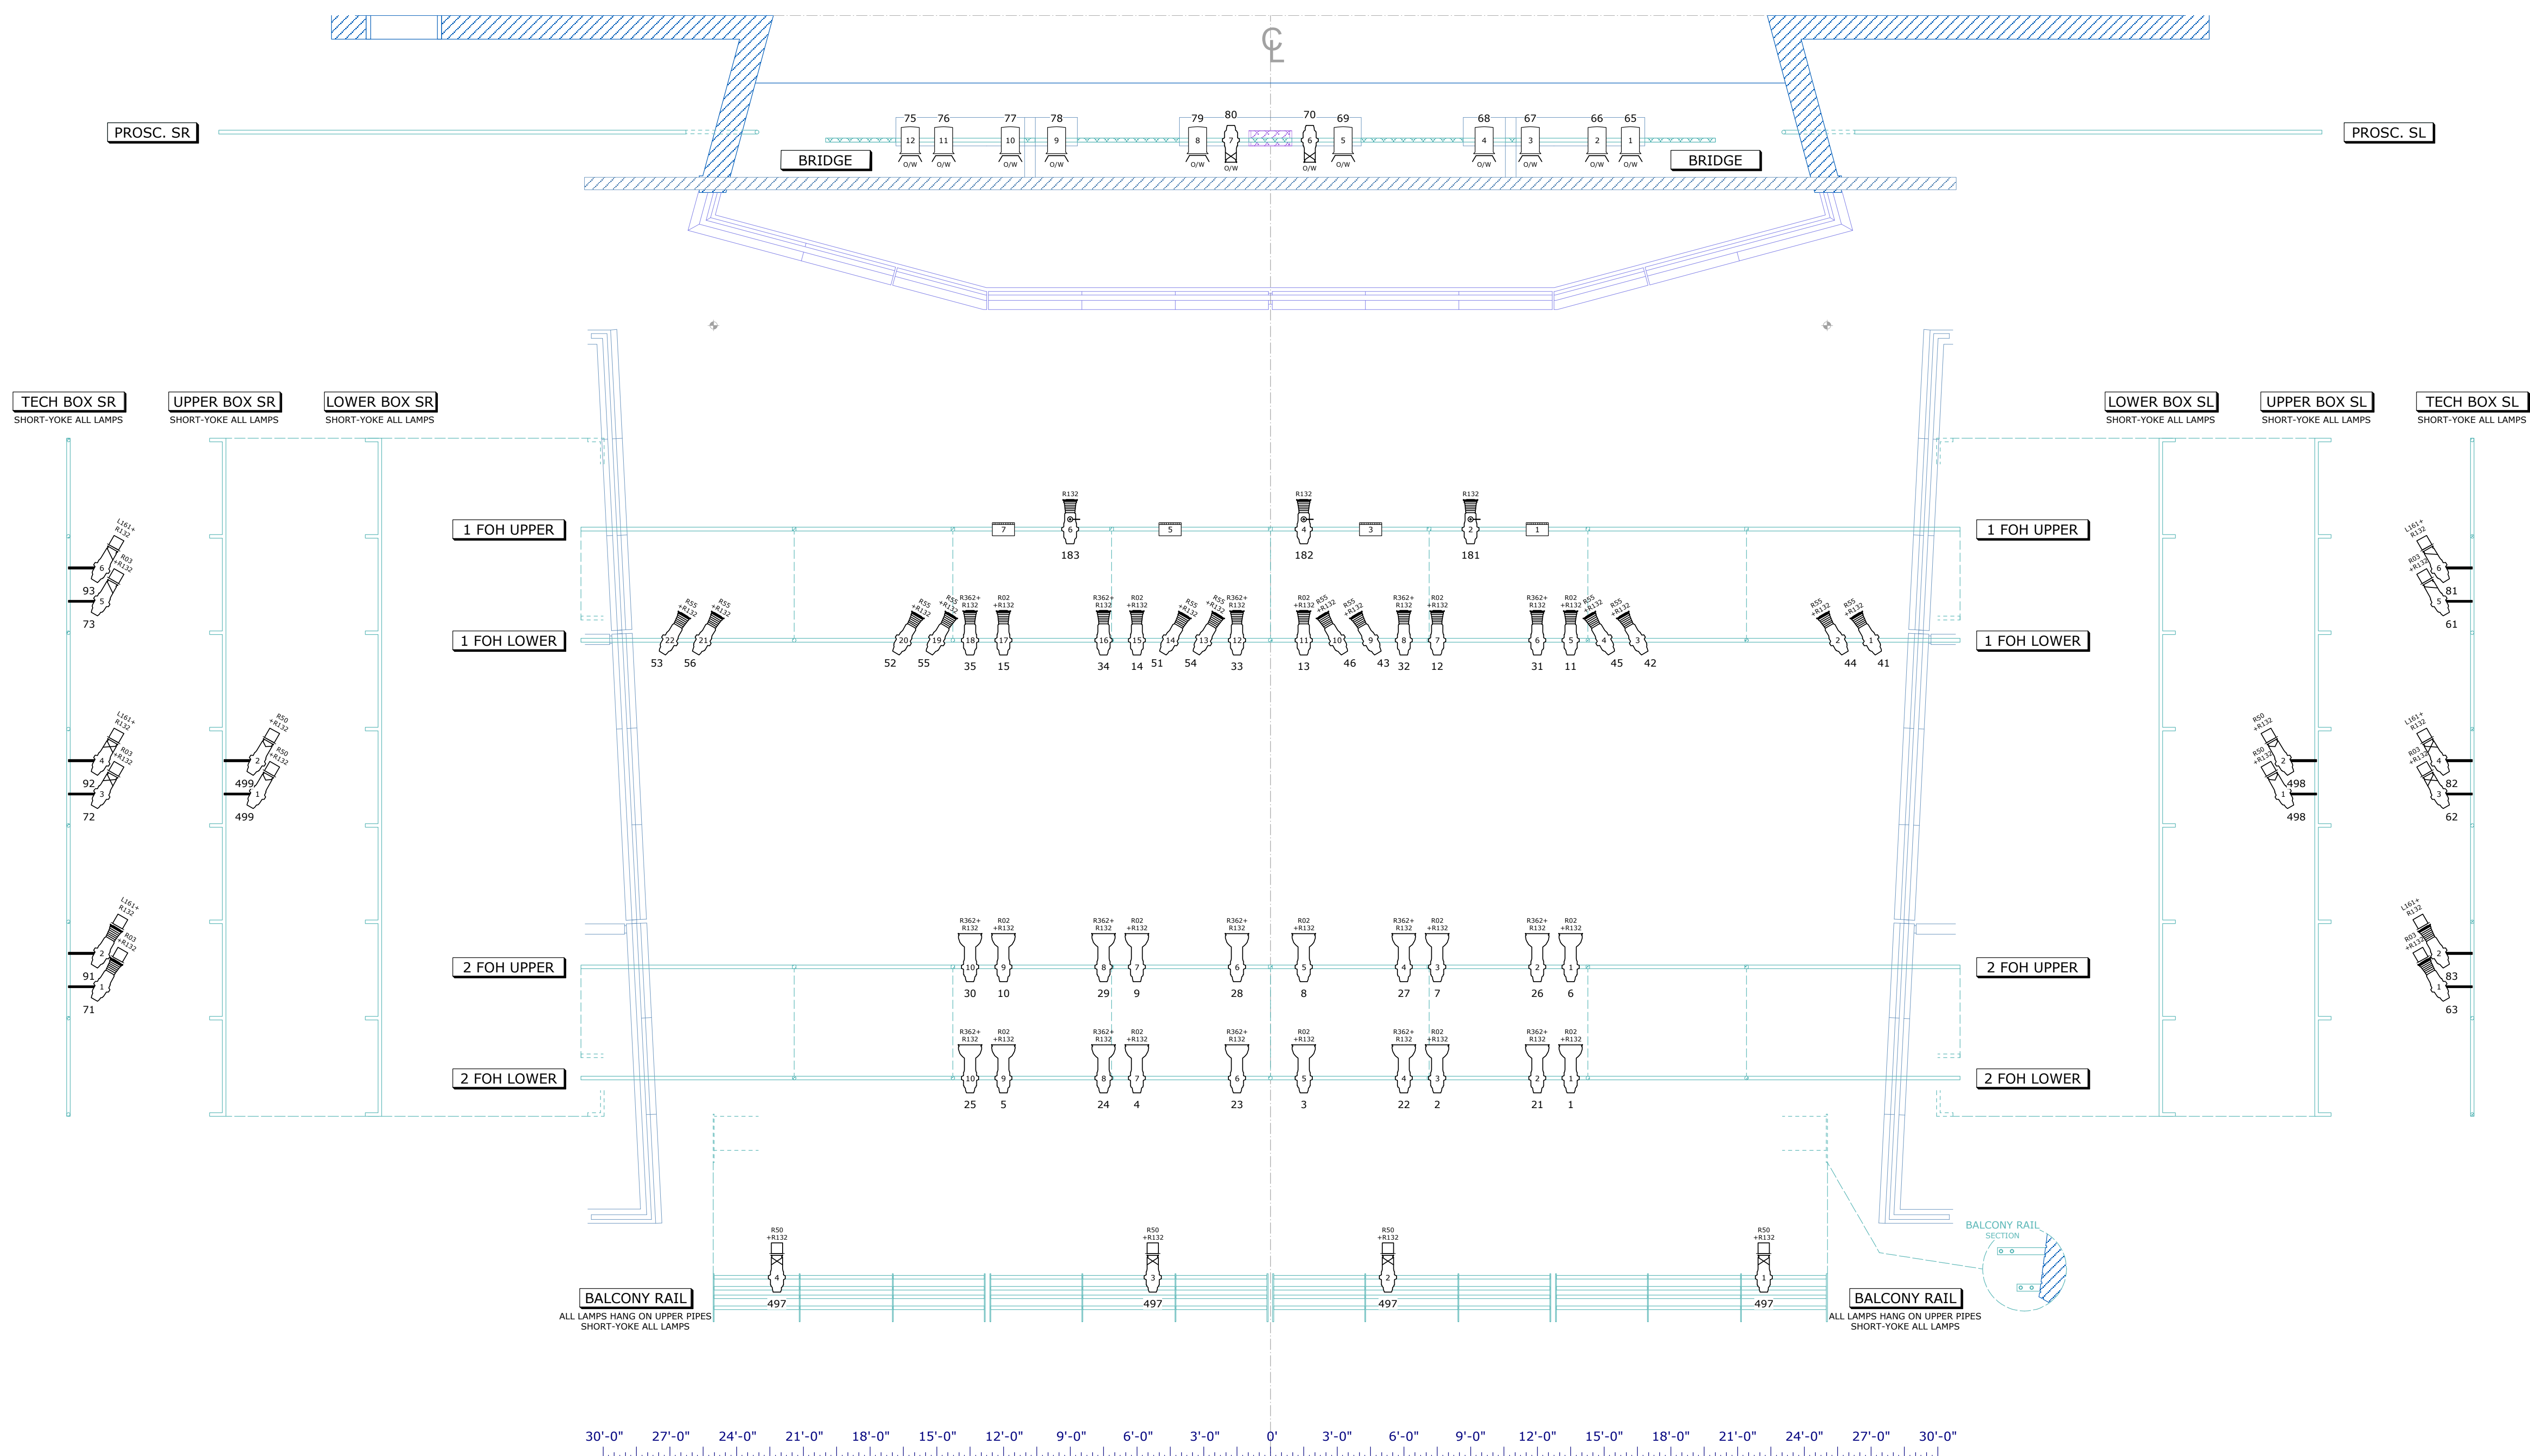

- NOTES**
- 18" CENTRES ARE TYPICAL FOR HORIZONTAL POSITIONS.
 - 24" CENTRES ARE TYPICAL FOR VERTICAL POSITIONS.
 - ALL SIDELARM HEIGHTS ARE MEASURED TO THE SIDELARM, NOT THE LENS.

DRAWING HISTORY

NO.	DATE	DESCRIPTION
A	7/14/11	PLOT PREP

Main Space
THE BURLINGTON PERFORMING ARTS CENTRE

House Plot
 Operations Manager: G. FRAMPTON
 Lighting Designer: K. LAMOTTE
 Head Electrician:

SCALE: 1/4" = 1'-0"	DRAWN: AS	PAGE: 1 OF 2	VERSION: A
---------------------	-----------	--------------	------------

DATE: AUGUST 14, 2011
 REVISED:

Lighting Plot - FOH