
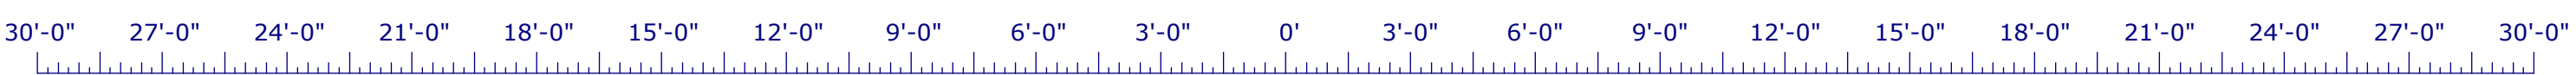


55	Storage (Pipe & Not Full Web)	+28'-0"
54	Cyc (White Filled Screen)	+28'-0"
53	Traveler (Black)	+28'-0"
52	Traveler (Black)	+28'-0"
51	Traveler (Black)	+28'-0"
50	CYCLX	+28'-0"
49	Scrim (Black)	+28'-0"
48	Scrim (Black)	+28'-0"
47	Scrim (Black)	+28'-0"
46	Scrim (Black)	+28'-0"
45	Legs #4	+28'-0"
44	Border #4	+28'-0"
43	Legs #3	+28'-0"
42	Border #3	+28'-0"
41	7 LX	+28'-0"
40	7 LX	+28'-0"
39	39	+28'-0"
38	Legs #2 (w/ Extension)	+28'-0"
37	Border #2	+28'-0"
36	Border #2	+28'-0"
35	6 LX	+28'-0"
34	6 LX	+28'-0"
33	6 LX	+28'-0"
32	6 LX	+28'-0"
31	5 LX	+28'-0"
30	5 LX	+28'-0"
29	5 LX	+28'-0"
28	5 LX	+28'-0"
27	Traveler (Black)	+28'-0"
26	Traveler (Black)	+28'-0"
25	Legs #2 (w/ Extension)	+28'-0"
24	Border #2	+28'-0"
23	Projection Screen	+28'-0"
22	22	+28'-0"
21	4 LX	+28'-0"
20	4 LX	+28'-0"
19	3 LX	+28'-0"
18	3 LX	+28'-0"
17	3 LX	+28'-0"
16	3 LX	+28'-0"
15	Legs #1 (w/ Extension & Glass)	+28'-0"
14	Border #1	+28'-0"
13	Border #1	+28'-0"
12	2 LX	+28'-0"
11	2 LX	+28'-0"
10	2 LX	+28'-0"
9	2 LX	+28'-0"
8	1 LX	+28'-0"
7	1 LX	+28'-0"
6	1 LX	+28'-0"
5	1 LX	+28'-0"
4	Panel Legs (Black)	+28'-0"
3	Panel Legs (Black)	+28'-0"
2	Main Drape (Red)	+28'-0"
1	Main Drape (Red)	+28'-0"
TC	Fire Curtain	+28'-0"

SYSTEM PIPE HIGH TRIM = +60'-0"

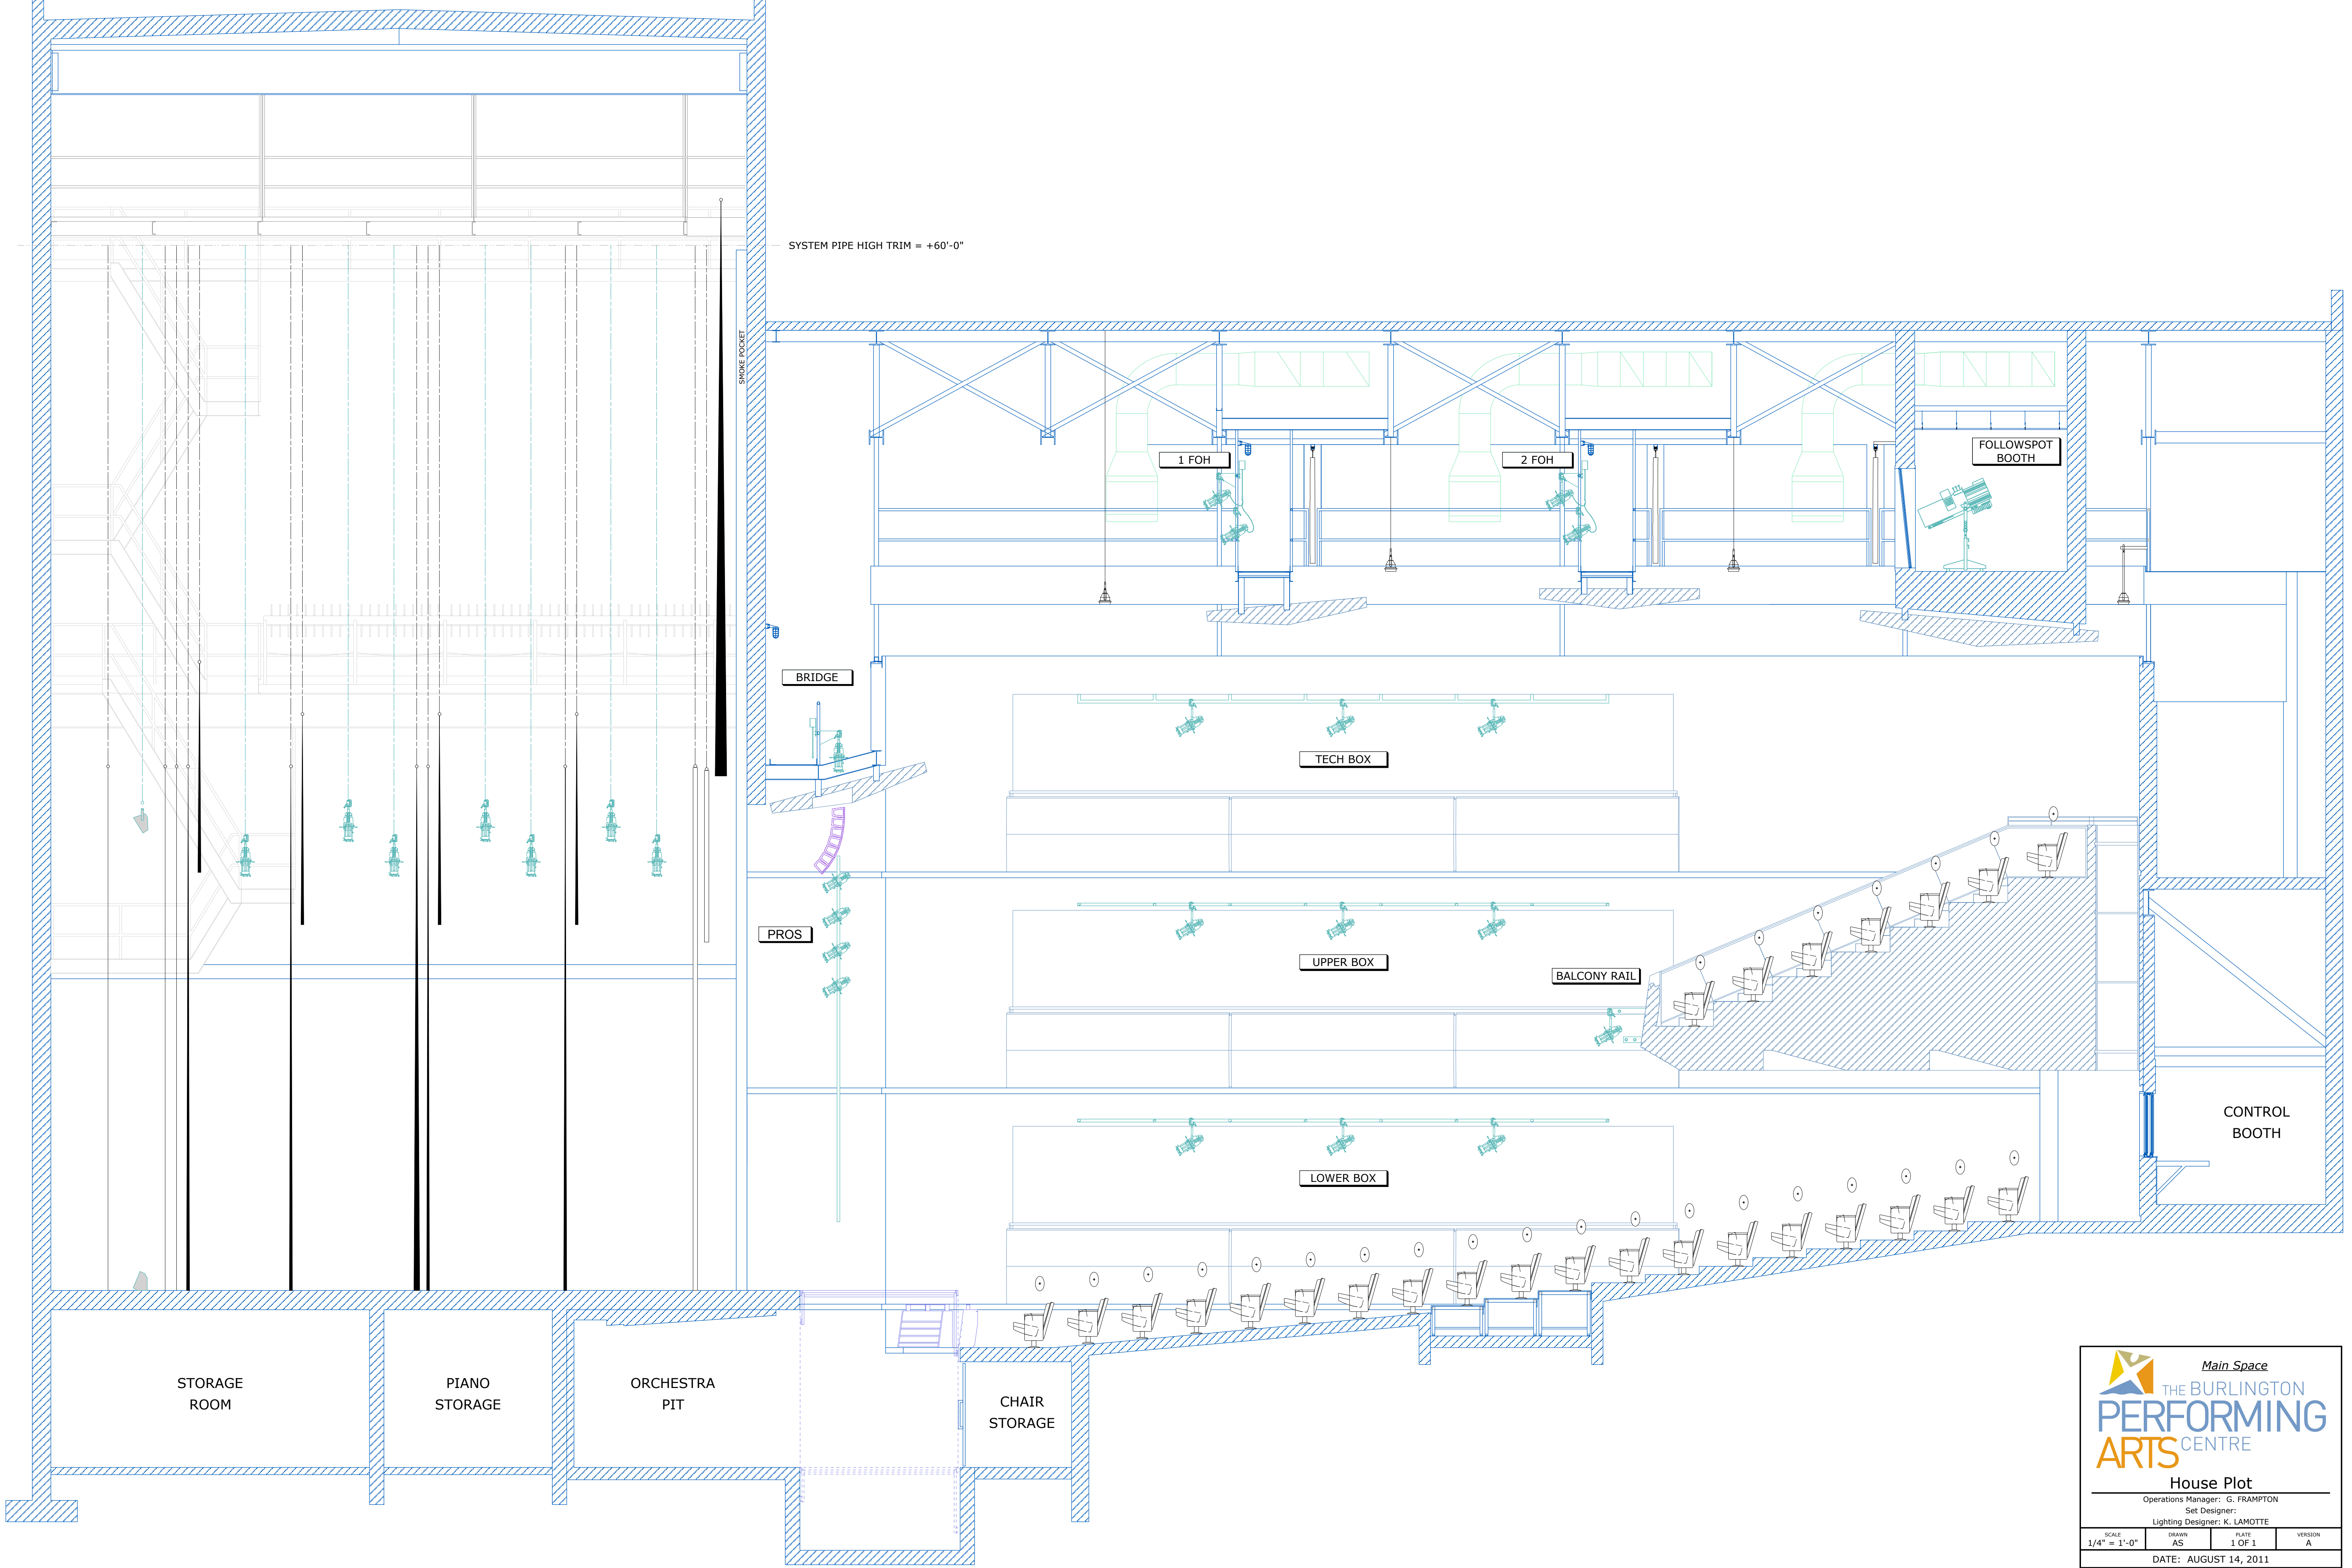

**Main Space**  
**THE BURLINGTON PERFORMING ARTS CENTRE**  
**House Plot**  
 Operations Manager: G. FRAMPTON  
 Set Designer: K. LAMOTTE  
 Lighting Designer: K. LAMOTTE

SCALE: 1/4" = 1'-0"	DRAWN: AS	PLATE: 1 OF 1	VERSION: A
DATE: AUGUST 14, 2011			
REVISED:			
Section			