



LEGEND			USED	STOCK
	10" SOURCE 4 750W		20	20
	14" SOURCE 4 750W		29	30
	19" SOURCE 4 575W		16	20
	26" SOURCE 4 575W		66	44
	36" SOURCE 4 575W		46	70
	50" SOURCE 4 575W		4	6
	70" SOURCE 4 575W		0	0
	SOURCE 4 PAR VNSP 575W		0	
	SOURCE 4 PAR NSP 575W		0	
	SOURCE 4 PAR MFL 575W		24	
	SOURCE 4 PAR WFL 575W		0	
	RAMA 6" FRESNEL 1KW		26	27
	AURORA 3 CYC 1KW/cct		8	8
	AURORA 3 GROUNDROW 1KW/cct		8	8
	LYCIAN M2 2040 1.2kW		2	2
	WORKLIGHT		20	0
	APOLLO SMART COLOR PRO 7.25		18	18

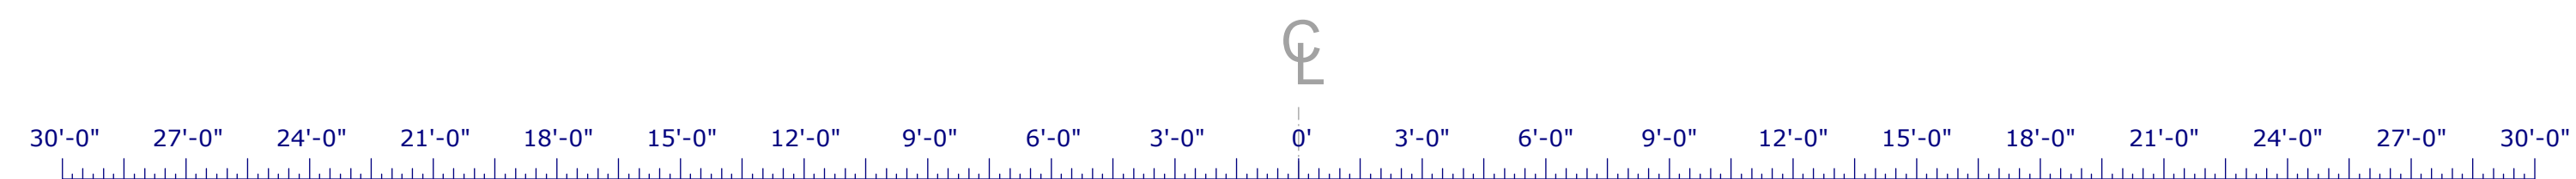


SYSTEM PIPES END HERE.
PIPE EXTENSION MUST BE
ADDED BEYOND THIS LINE.

SYSTEM PIPES END HERE.
PIPE EXTENSION MUST BE
ADDED BEYOND THIS LINE.

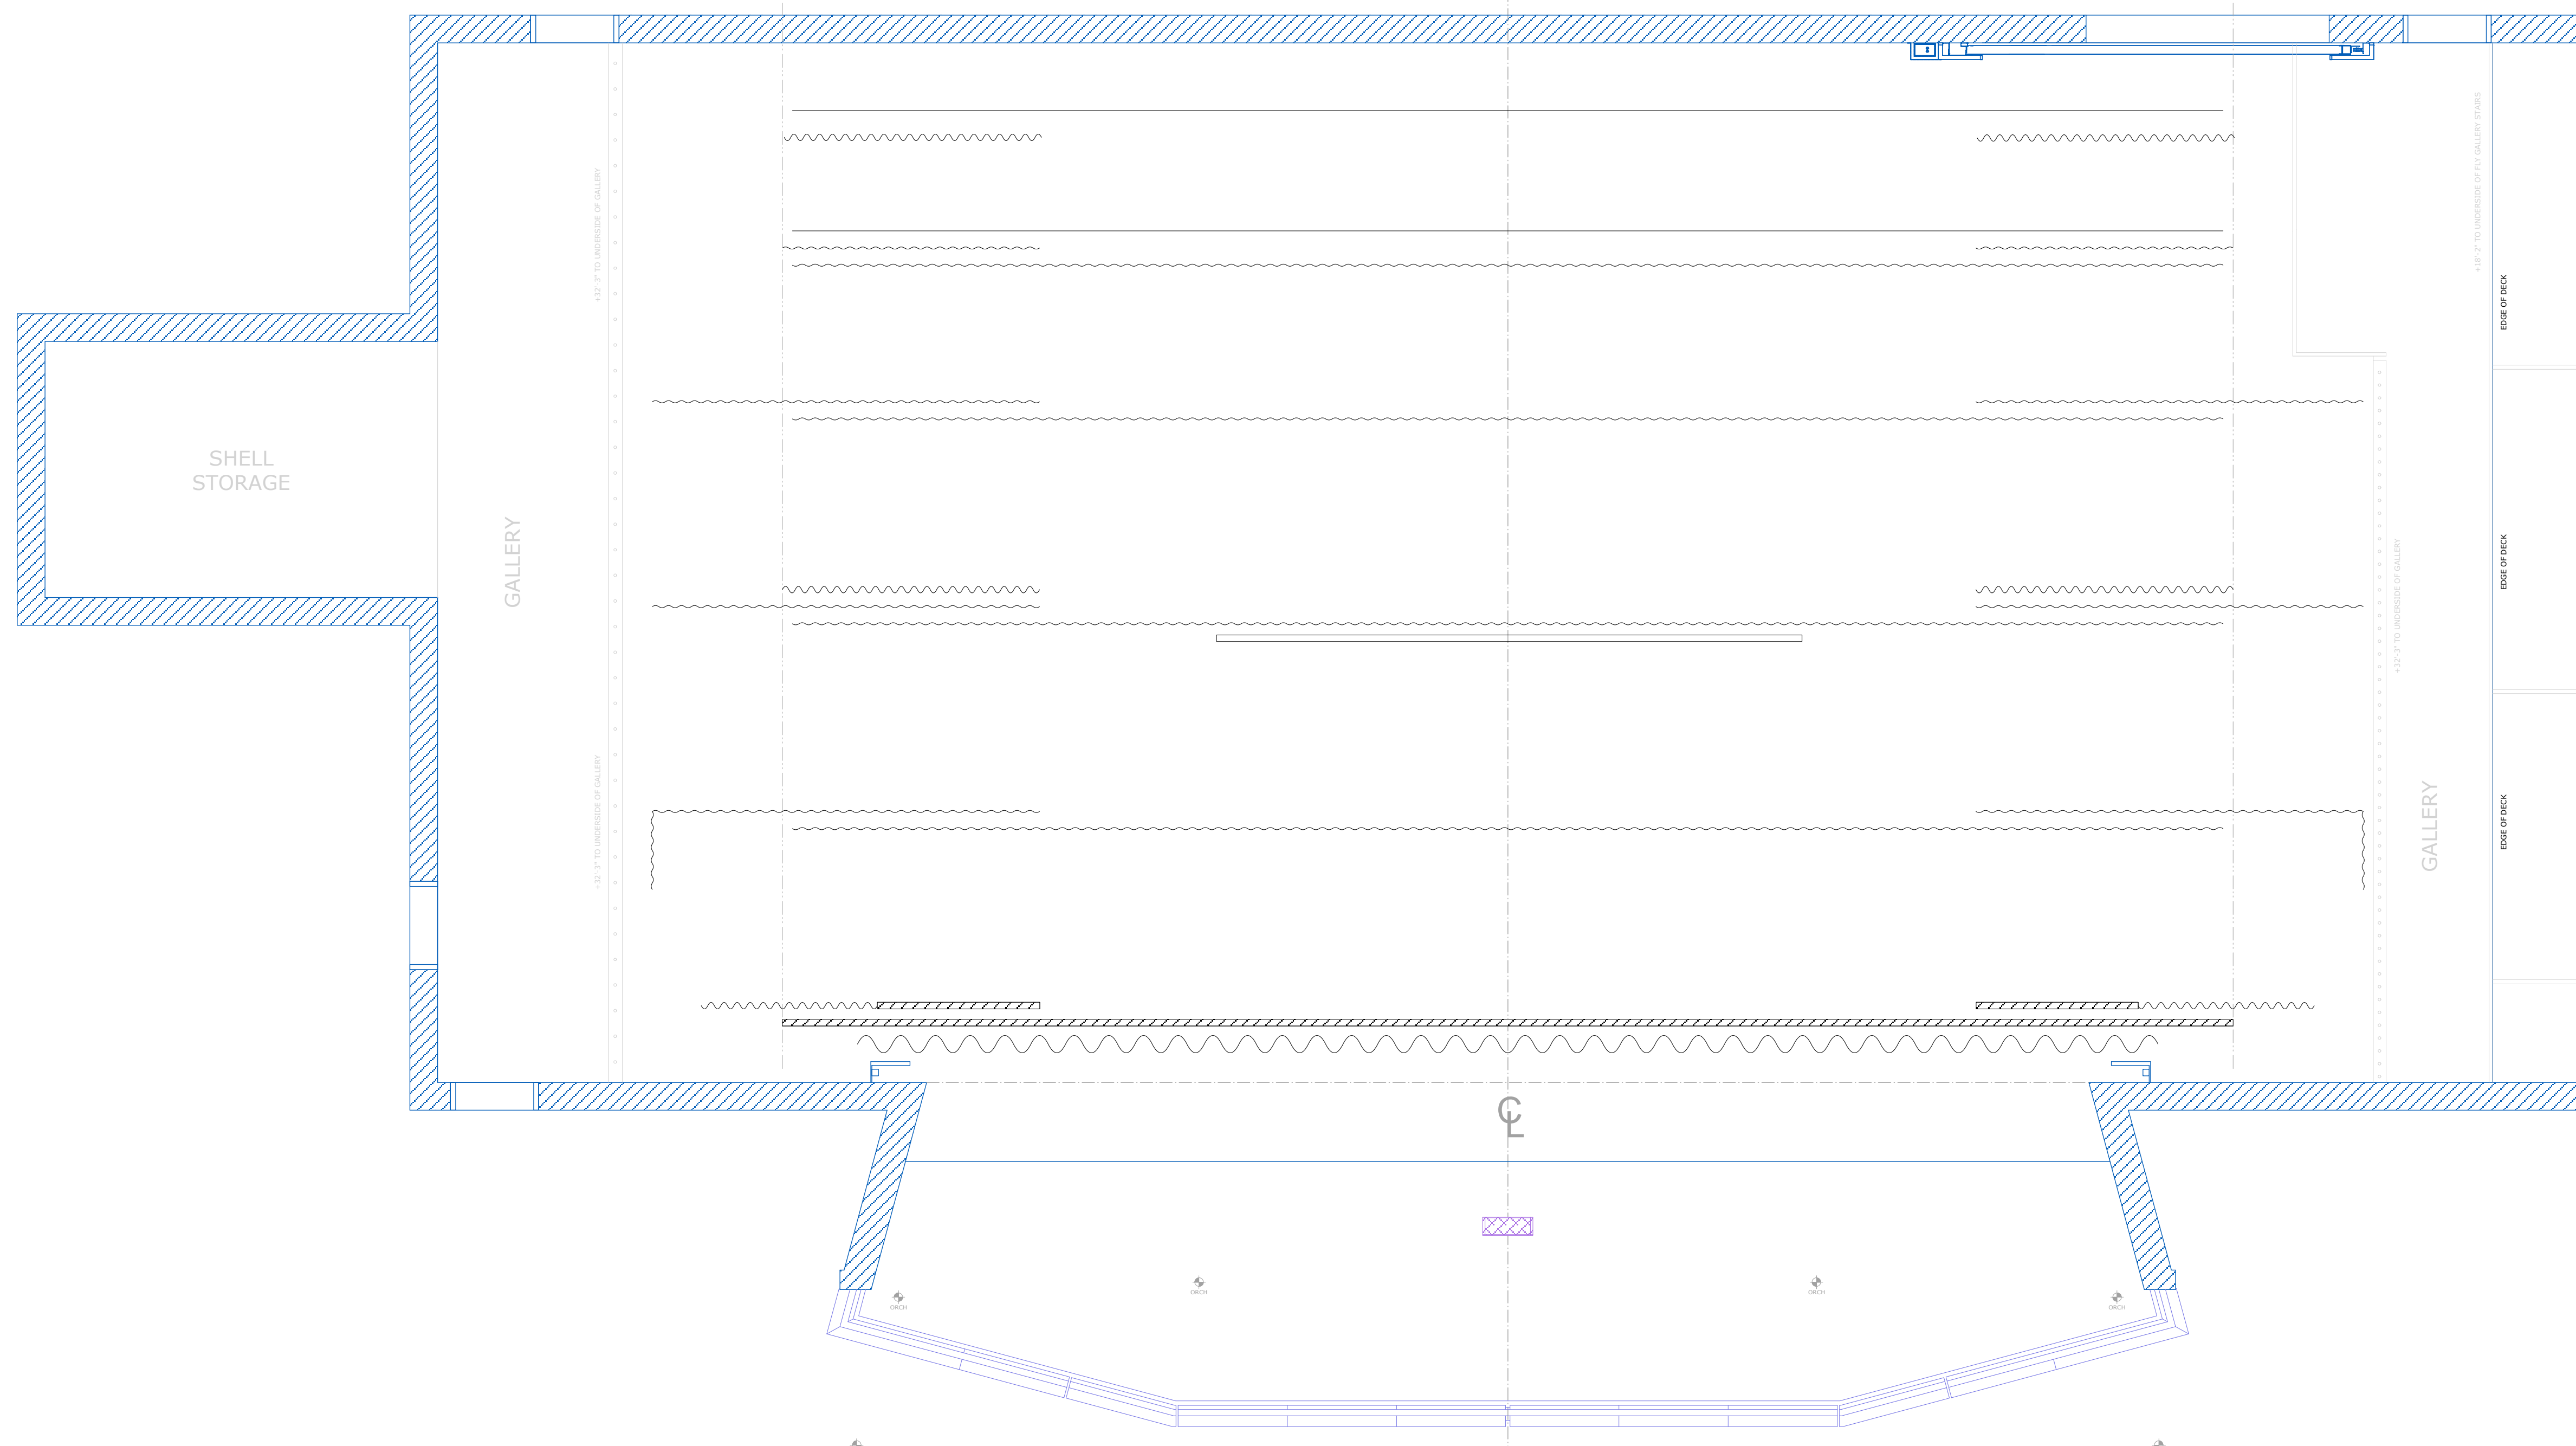

LINESET ROSTER		
ALL ELECTRICS TRIMS TO THE PIPE ALL BORDER TRIMS ARE TO THE BOTTOM OF THE BORDER		
#	DESCRIPTION	TRIM
55	Storage (Pipe Is Not Full Width)	
54		
53	Cyc (White Filled Scrim)	
52		
51	Traveller (Black)	
49	CYC LX	+28'-0"
48		
47		
46	Scrim (Black)	
45	Legs #4	
44	Border #4	+24'-0"
43		
42		
41		
40	7 LX	+26'-0"
39		
38		
37	Legs #3 (w/ Extension)	
36	Border #3	+21'-0"
35		
34		
33		
32	6 LX	+28'-0"
31		
30		
29		
28	5 LX	+26'-0"
27		
26	Traveller (Black)	
25	Legs #2 (w/ Extension)	
24	Border #2	+21'-0"
23	Projection Screen	
22		
21	4 LX	+28'-0"
20		
19		
18		
17	3 LX	+26'-0"
16		
15		
14	Legs #1 (w/ Extension & German)	
13	Border #1	+21'-0"
12		
11		
10	2 LX	+28'-0"
9		
8		
7		
6	1 LX	+26'-0"
5		
4		
3	Portal Legs (Black)	
2	Portal Header (Black)	+20'-0"
1	Main Drape (Red)	
FC	Fire Curtain	

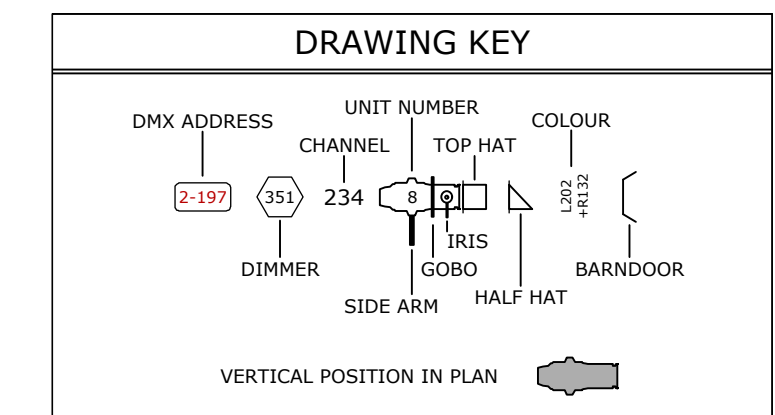

- NOTES**
- 18" CENTRES ARE TYPICAL FOR HORIZONTAL POSITIONS.
 - 24" CENTRES ARE TYPICAL FOR VERTICAL POSITIONS.
 - ALL SIDARM HEIGHTS ARE MEASURED TO THE SIDARM, NOT THE LENS.

DRAWING HISTORY			
A	DATE	DESCRIPTION	BY
7/14/11		PLOT PREP	

Main Space
THE BURLINGTON
PERFORMING ARTS CENTRE

House Plot
Operations Manager: G. FRAMPTON
Lighting Designer: K. LAMOTTE
Head Electrician:

SCALE 1/4" = 1'-0"	DRAWN AS	PAGE 2 OF 2	VERSION A
-----------------------	-------------	----------------	--------------

DATE: AUGUST 14, 2011
REVISED:

Lighting Plot - Onstage